



VĚTEV A 1 : 250

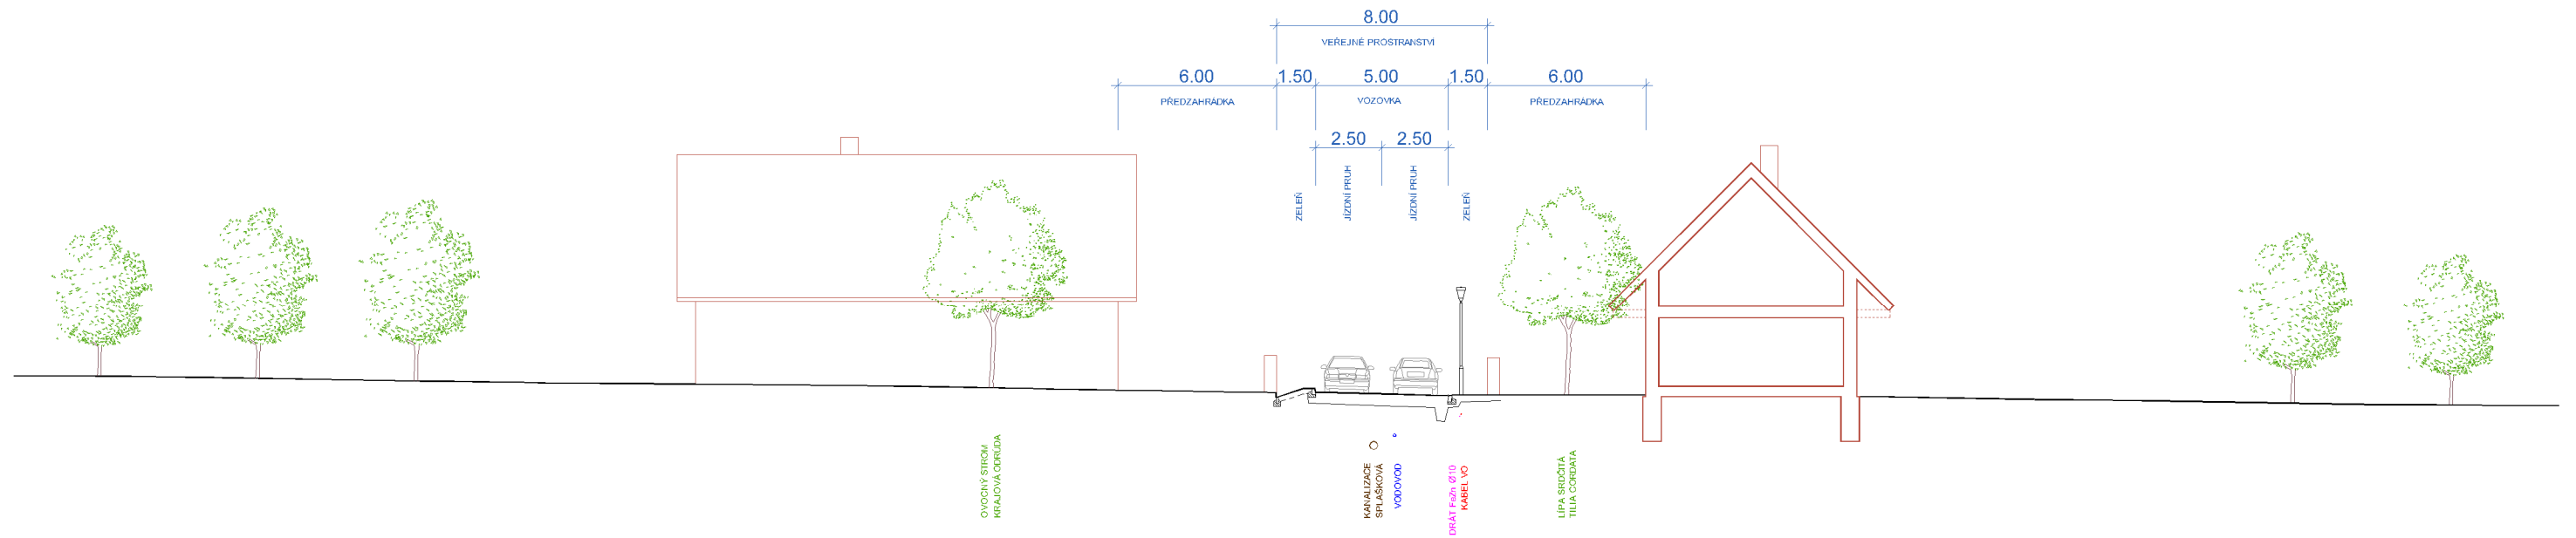

VĚTEV B 1 : 250

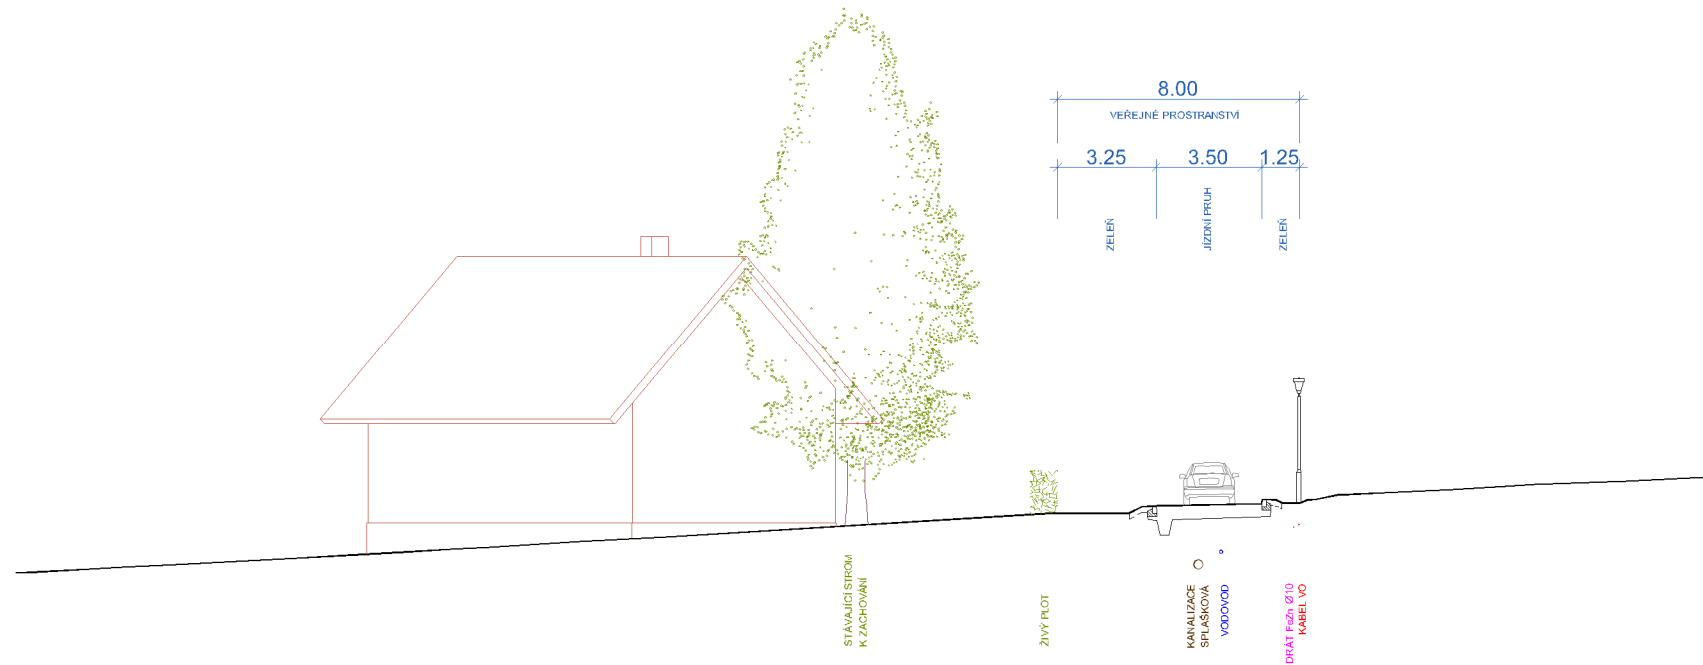

VĚTEV C 1 : 250

